

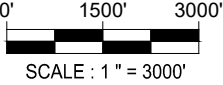


G:\PROJECTS\WIMBERLEY\CITY ENGINEERING\CITY PROJECTS\2024 Road Maintenance Plan\CADE\plans\Pavement_Scoring_Exhibit.dwg

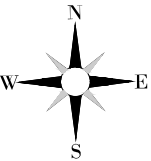

LEGEND

- 90-100 PCI
- 80-89 PCI
- 70-79 PCI
- 40-69 PCI
- GRAVEL ROAD
- ROAD WORK IN PROGRESS
- MAJOR ROAD
- CITY LIMITS
- PROPERTY LINES

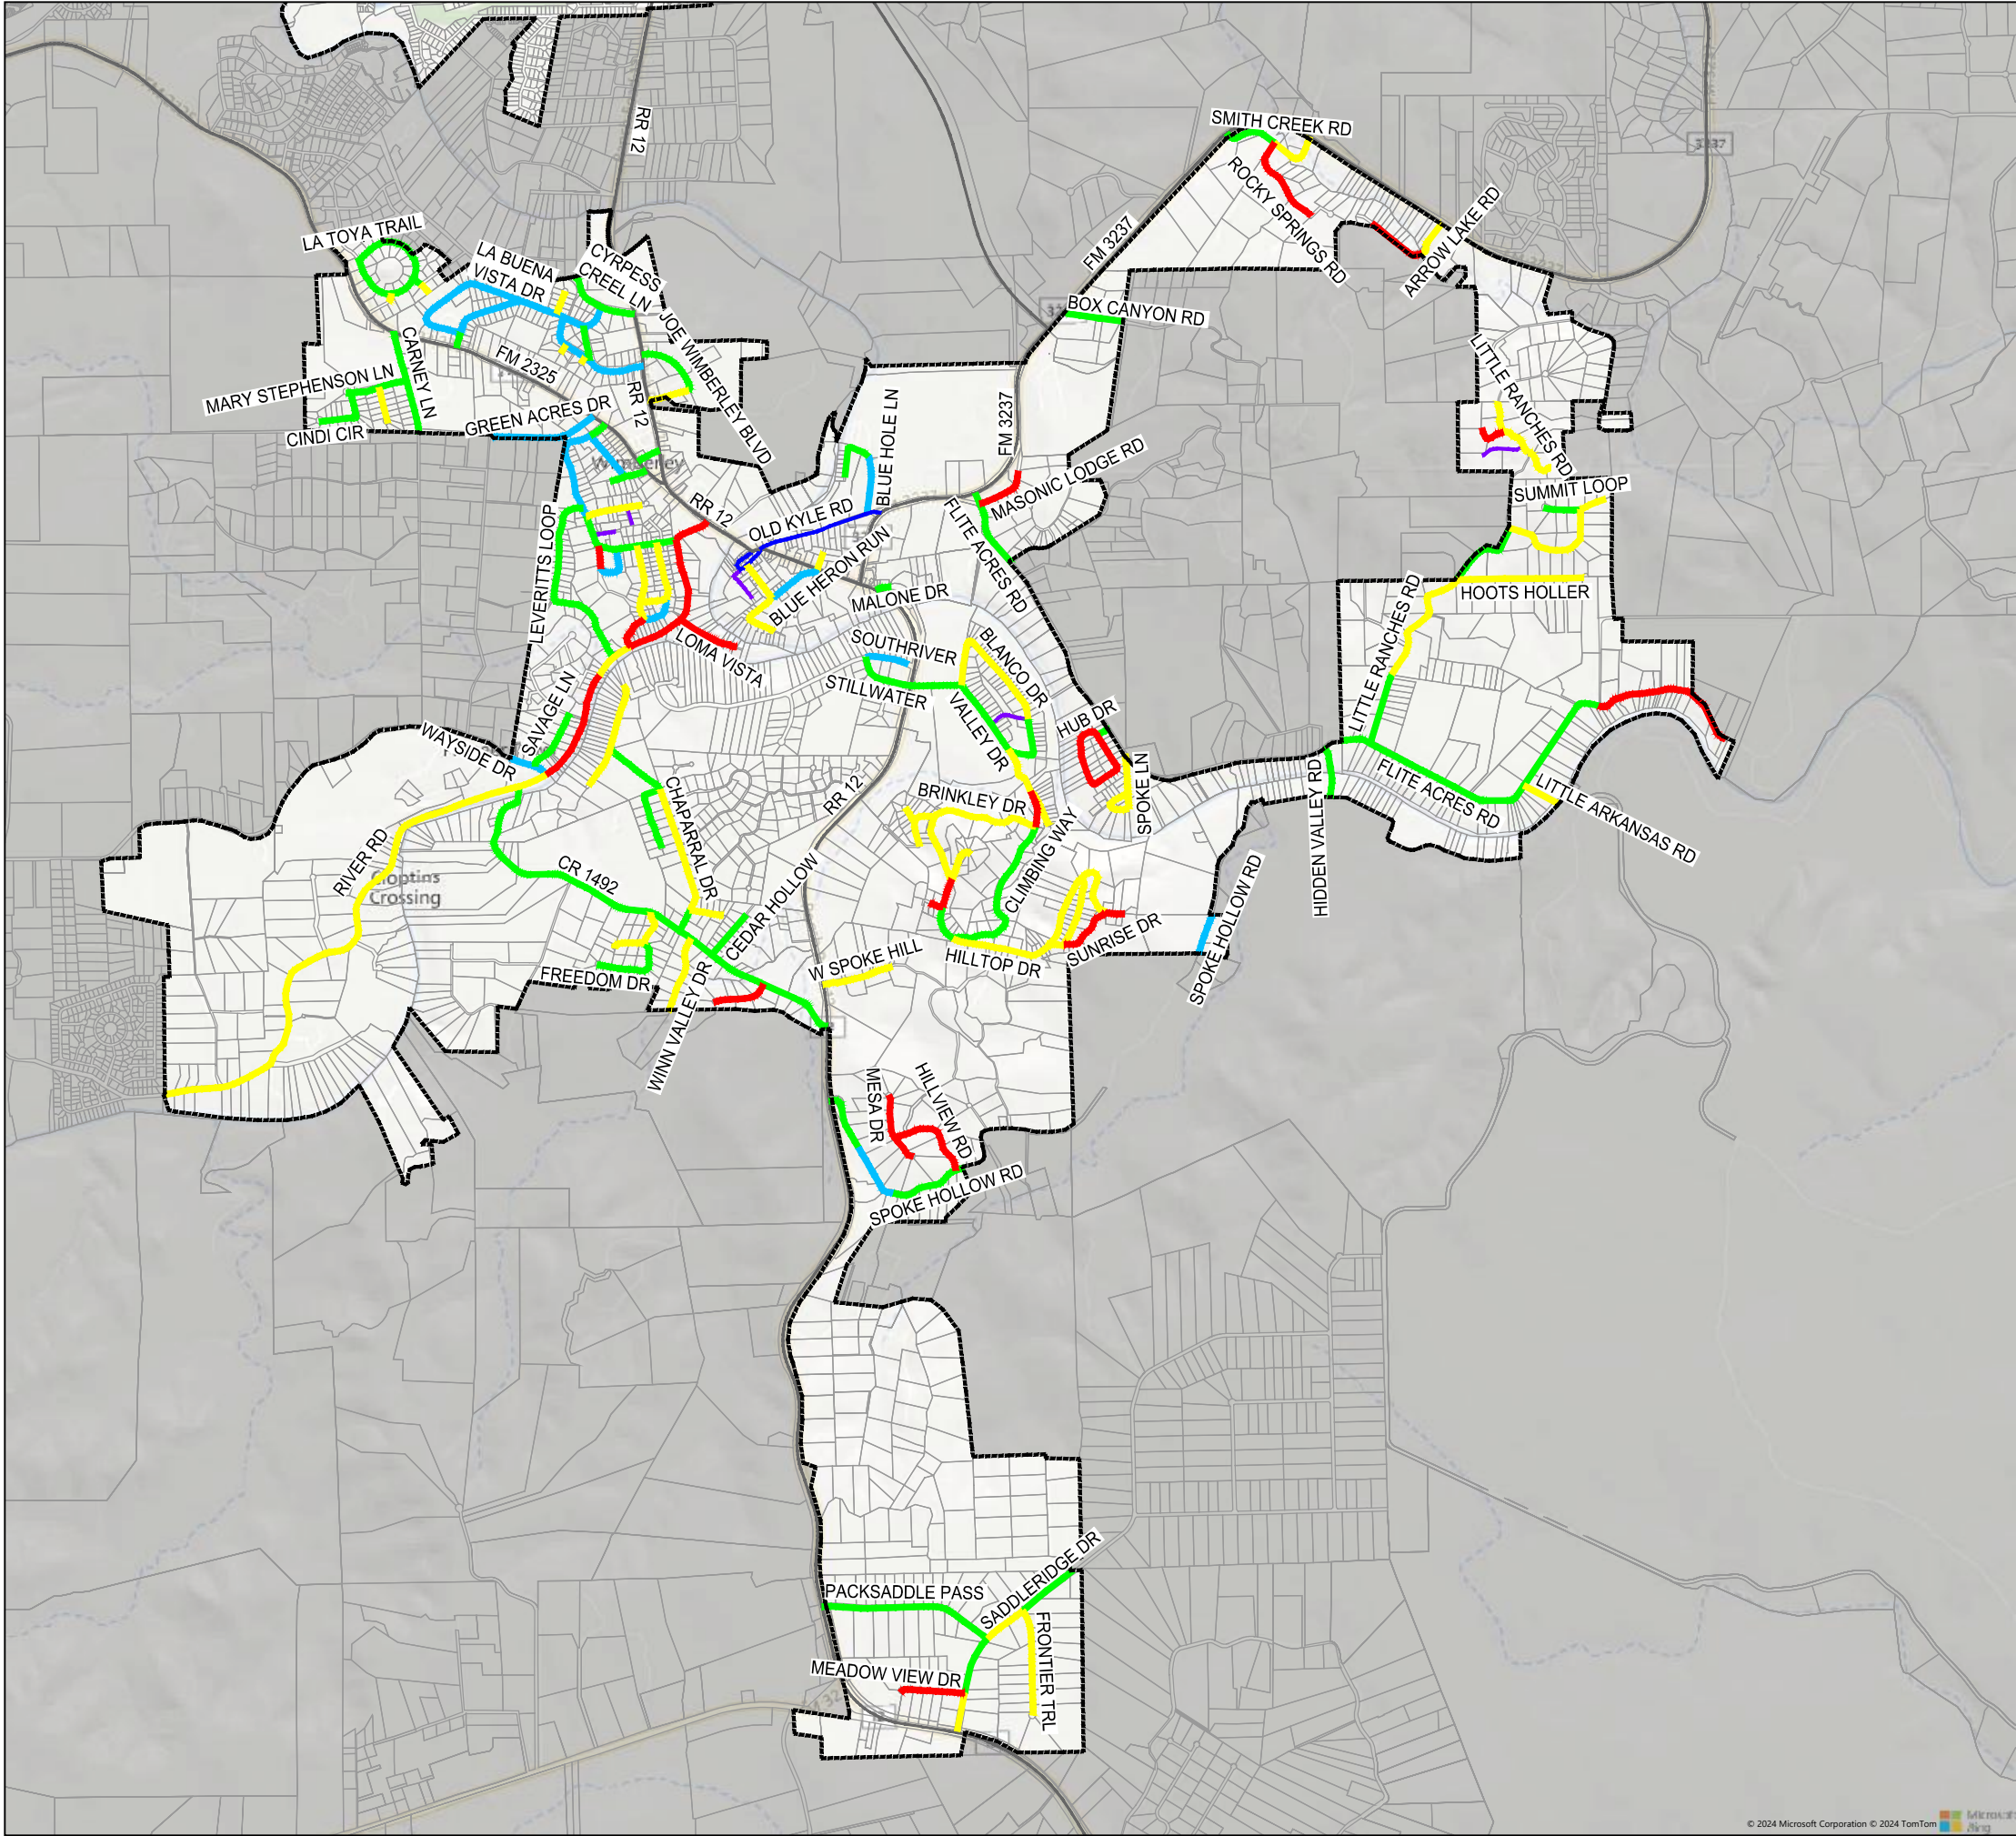

T.B.P.L.S. Firm Registration # 10193770
T.B.P.E. Firm Registration # F-9266
9701 BRODIE LANE #203
AUSTIN, TX 78748
PH: 512.220.8100

COPYRIGHT NOTICE:
THE DESIGNS REPRESENTED BY THESE PLANS ARE
COPYRIGHTED AND ARE SUBJECT TO COPYRIGHT
PROTECTION UNDER 17 U.S.C. §101, ET SEQ., AS
AMENDED. UNAUTHORIZED USE OF THESE PLANS
OR THE DESIGNS REPRESENTED THEREIN WILL
SUBJECT THE INFRINGER TO DAMAGES AND/OR
JUDICIAL ACTION AS PROVIDED BY FEDERAL LAW.

REVISIONS:		
NO.	REVISION	DATE

DATE: 5/13/2024
DESIGNED BY: RP
CHECKED BY: RB
PROJ #:



PROJECT:
**WIMBERLEY
2024
ROADWAY
MAINTENANCE
PLAN**

SHEET TITLE:
PCI SCORING EXHIBIT